


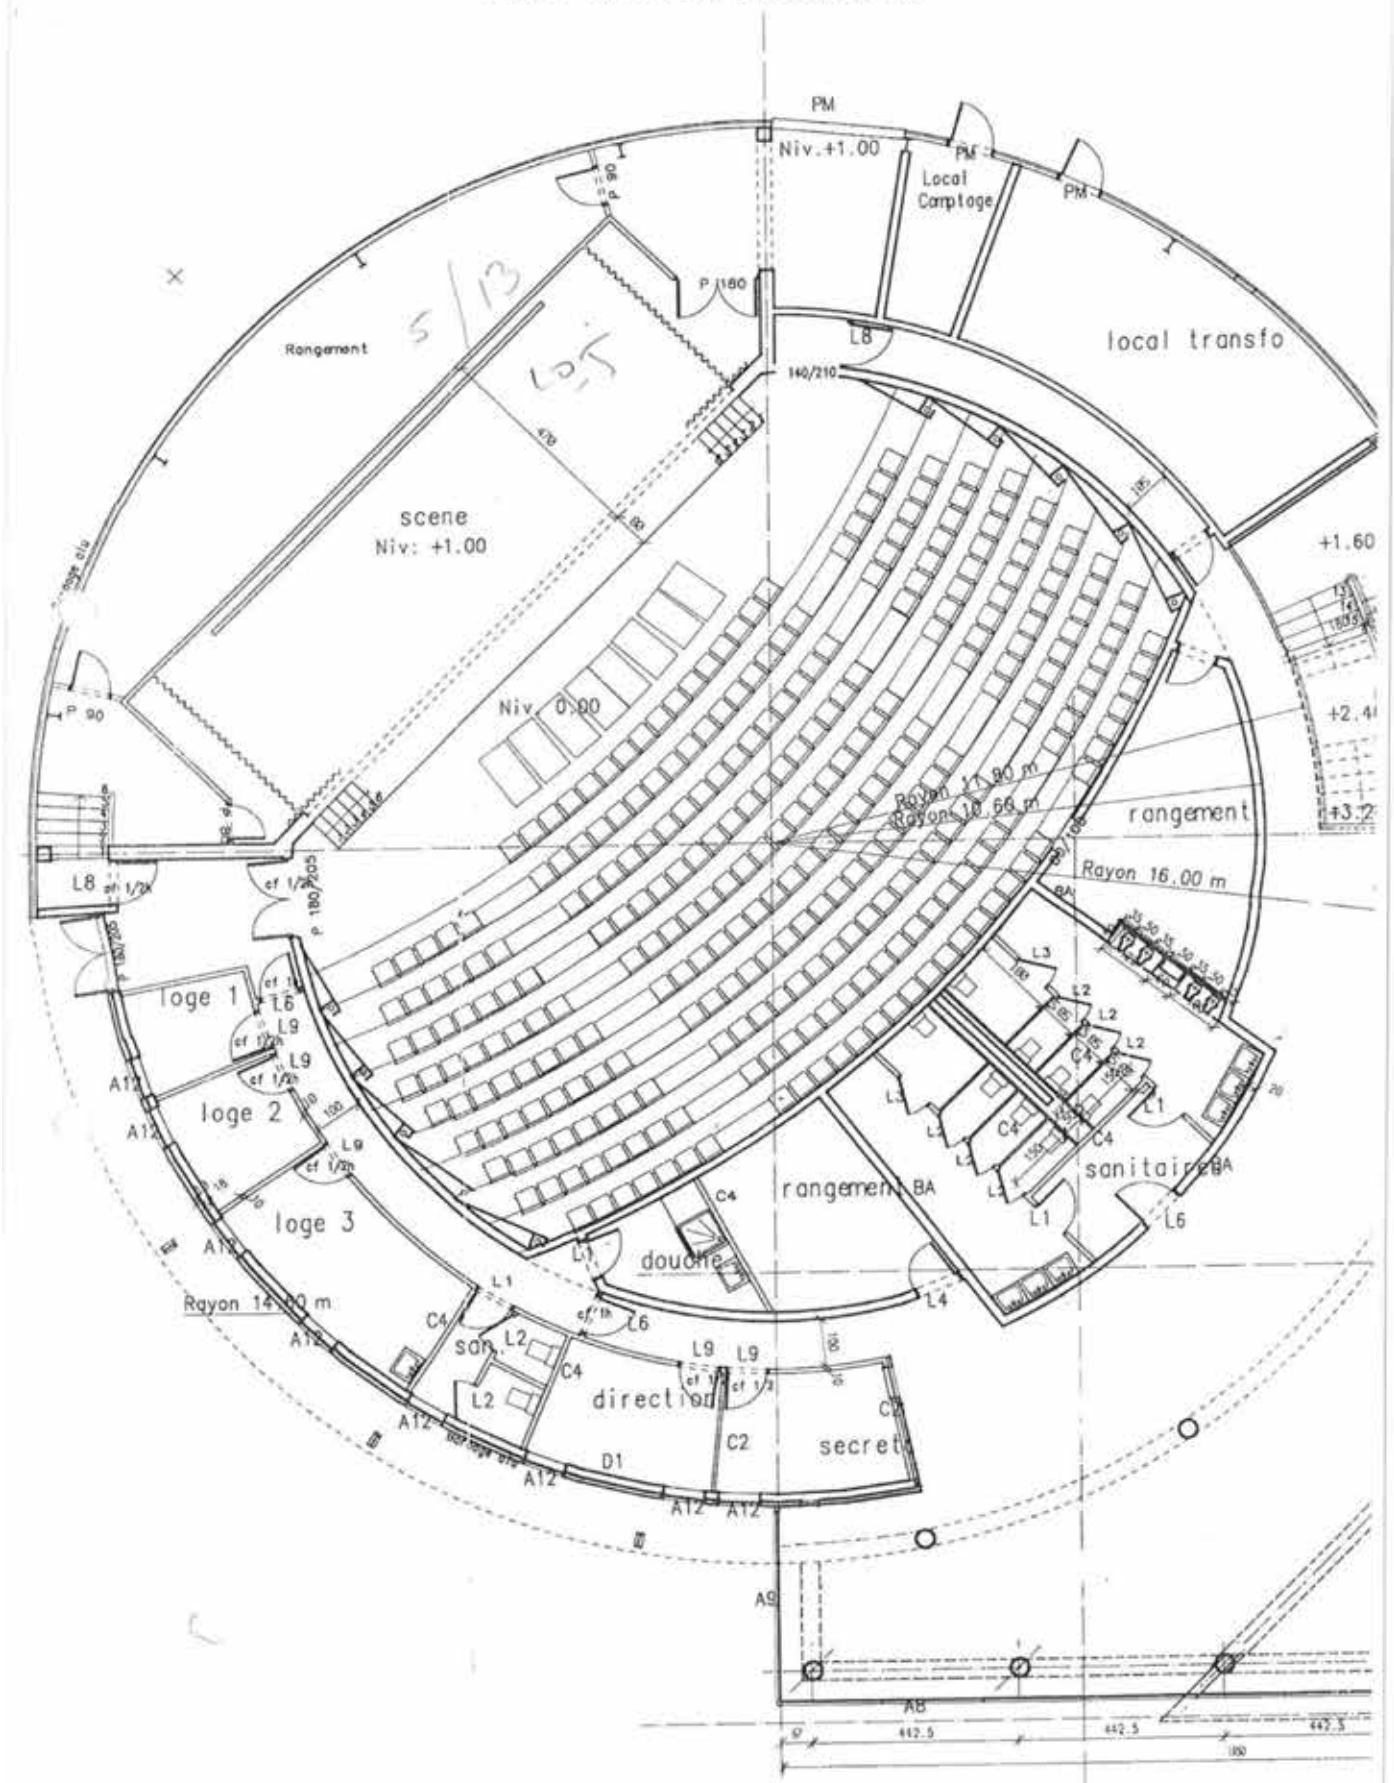

Plan de l'auditorium






La Léchère-les-Bains

Complexe thermal et hôtelier des Alpes

5.25.1	DECOUPE	1 Kw	31.31.7	P.C	1.Kw	37.37.1	P.C	1.Kw	43.43.7	DECOUPE	1Kw
6.26.2	P.C	1.Kw	32.32.8	DISPONIBLE		38.38.2	PAR 64x2	2.Kw	44.44.8	DISPONIBLE	
7.27.3	P.C	1.Kw	33.33.9	DISPONIBLE		39.39.3	P.C	1.Kw	45.45.9	DISPONIBLE	
8.28.4	PAR 64 x 2	2.Kw	34.34.10	DISPONIBLE		40.40.4	PAR.64x2	2.Kw	46.46.10	DISPONIBLE	
9.29.5	P.C	1.Kw	35.35.11	DISPONIBLE		41.41.5	P.C	1.Kw	47.47.11	DISPONIBLE	
10.30.6	PAR.64 x 2	2.Kw	36.36.12	DISPONIBLE		42.42.6	P.C	1.Kw	48.48.12	DISPONIBLE	

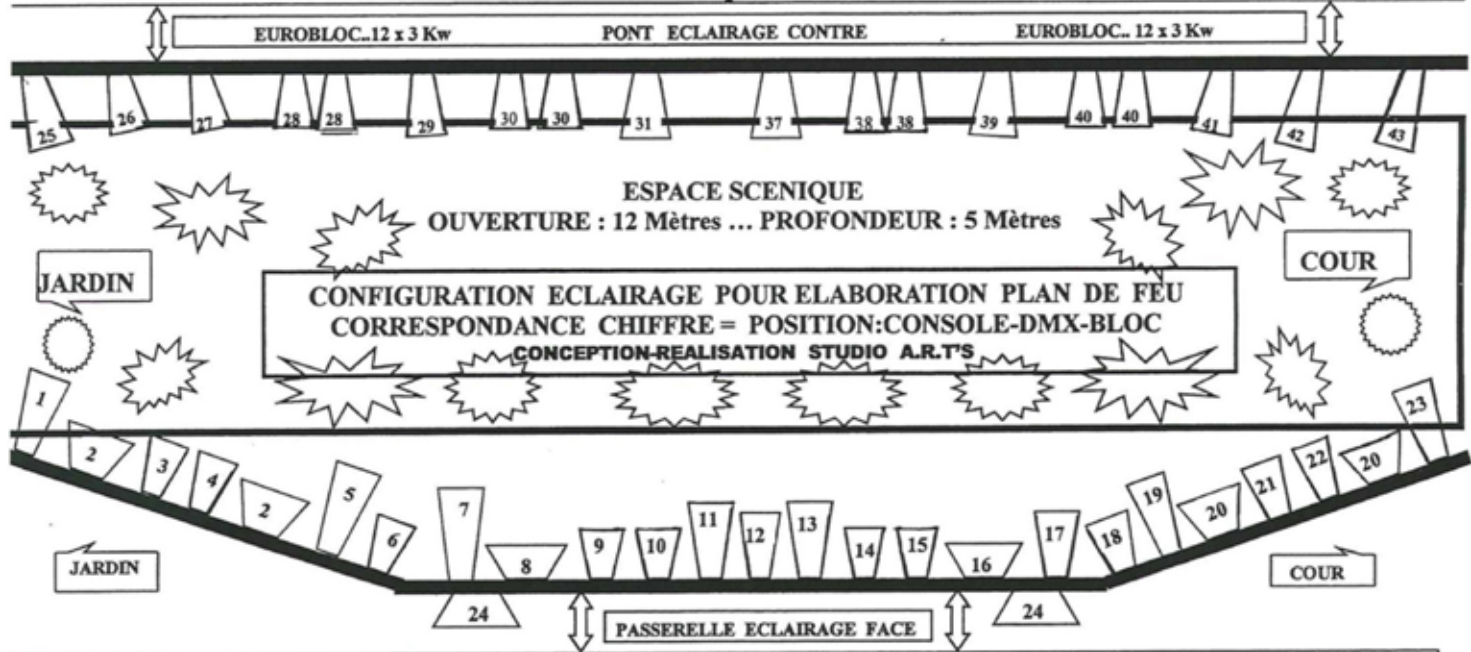

EUROBLOC.. 6 x 5 Kw			EUROBLOC.. 12 x 3 Kw						EUROBLOC.. 6 x 5 Kw		
1-1-1	DECOUPE	1 Kw	7-7-1	DECOUPE	2.Kw	13.13.7	DECOUPE	2.Kw	19.19.1	DECOUPE	1.Kw
2-2-2	CYCLORAMA ;	1.Kw	8-8-2	CYCLORAMA	1.Kw	14.14.8	P.C	2.Kw	20.20.2	CYCLORAMA	1.Kw
3-3-3	P.C	2.Kw	9-9-3	P.C	2.Kw	15.15.9	P.C	2.Kw	21.21.3	P.C	2.Kw
4-4-4	P.C	2.Kw	10.10.4	P.C	2.Kw	16.16.10	CYCLORAMA	2.Kw	22.22.4	P.C	2.Kw
2-2-2	CYCLORAMA	1.Kw	11.11.5	DECOUPE	2.Kw	17.17.11	DECOUPE	2.Kw	20.20.2	CYCLORAMA	2.Kw
5-5-5	DECOUPE	2.Kw	12.12.6	DECOUPE	1.Kw	18.18.12	P.C	2.Kw	23.23.5	DECOUPE	1.Kw
6-6-6	P.C	1.Kw							24.24.6	CYCLORAMA	1.Kw



Salle de spectacle - 1er étage Echelle 1/200

